



REFERENCE DRAWINGS AUSTIN I.S.D. DEPARTMENT OF CONSTRUCTION MANAGEMENT SCALE: N.T.S. DATE: 01/08/04 BY: S.M. CHECKED: H.O.H. APPROVED: C.S. DRAWN: 01/08/04		SITE PLAN 601 E. St. Johns AUSTIN, TX St. Francis School Play Yard DRAWING NUMBER: 053-PARCEL SHEET: 1 OF 2 REV: 0	
---	--	--	--

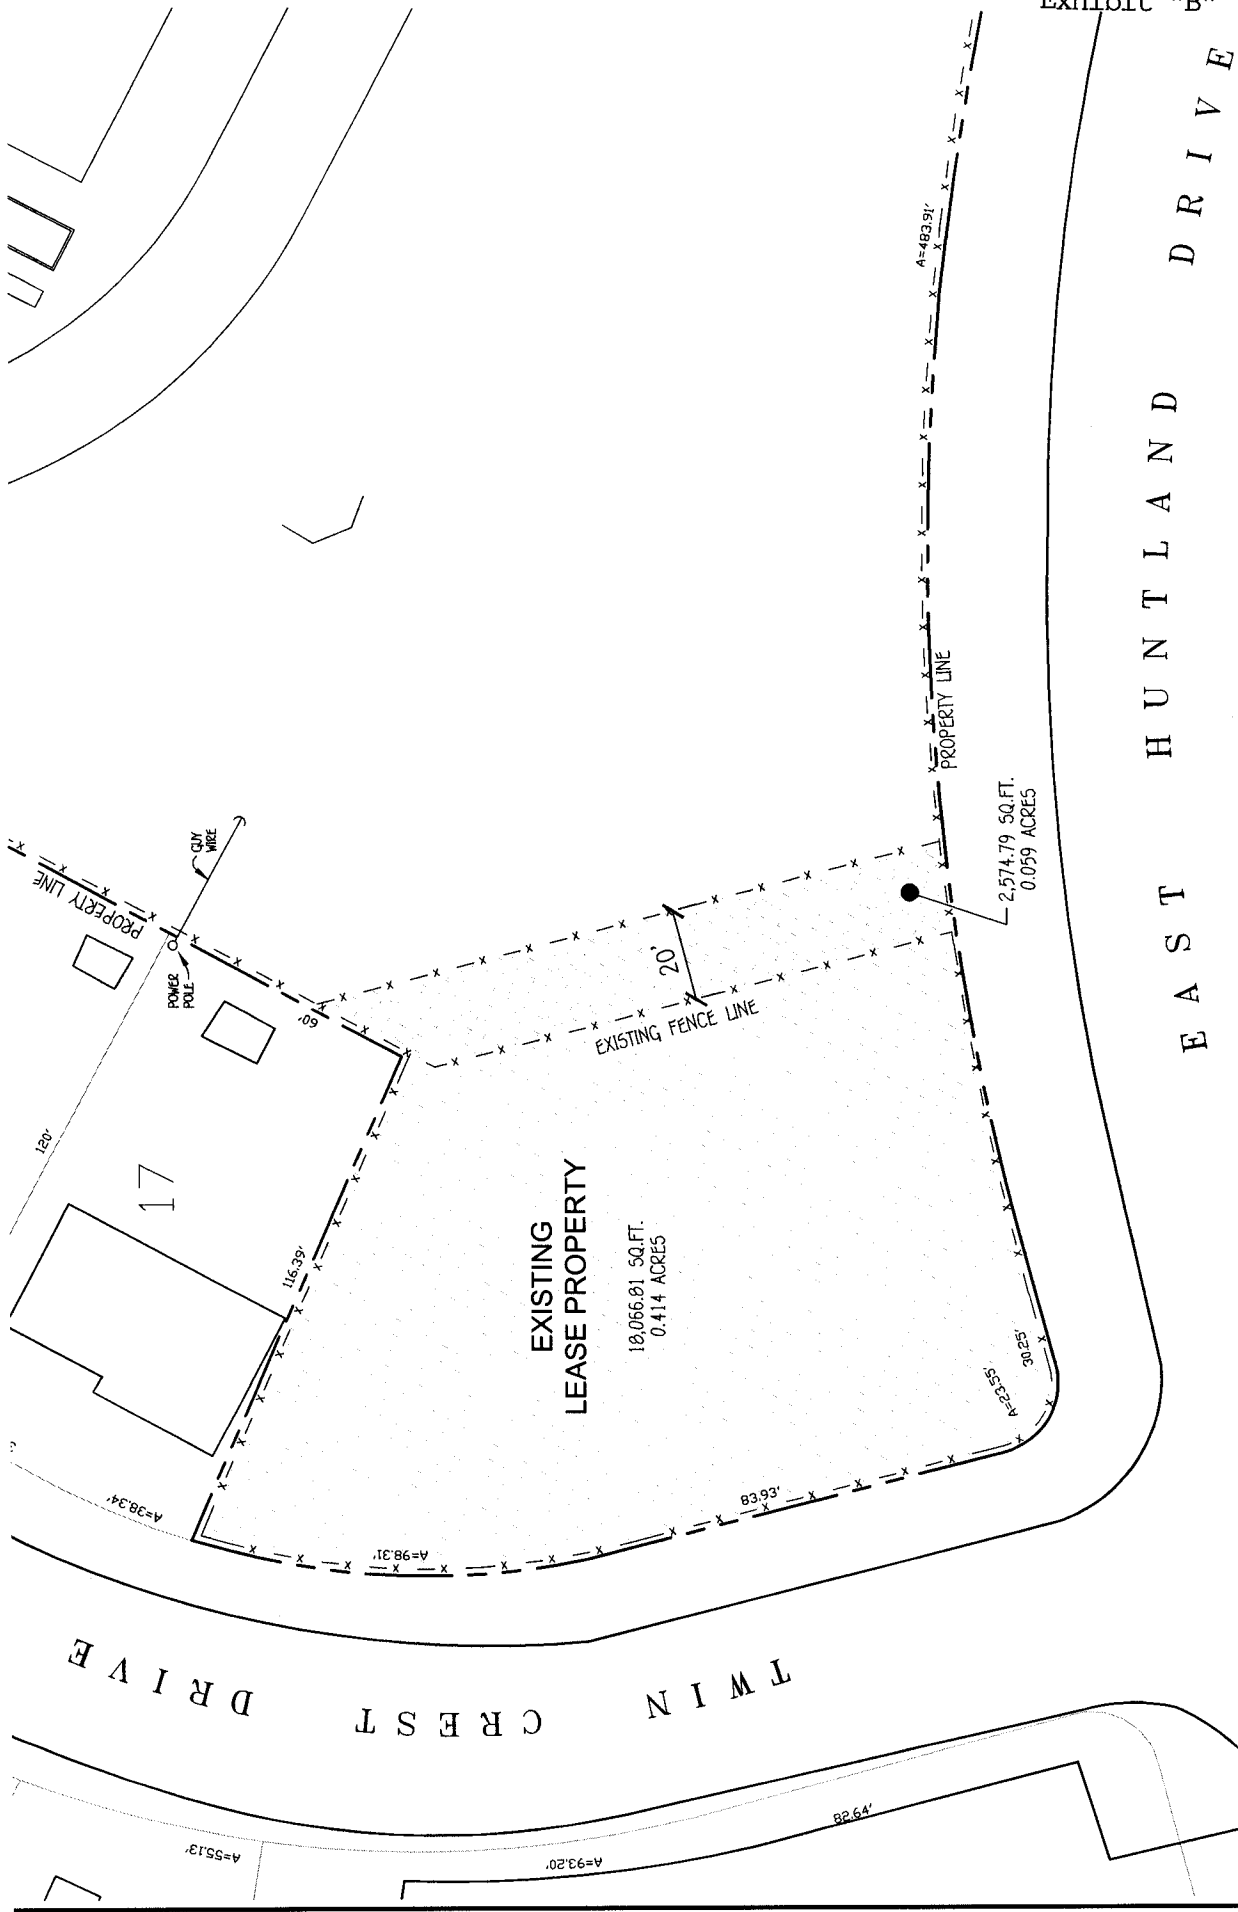

 AUSTIN I.S.D. DEPARTMENT OF CONSTRUCTION MANAGEMENT		AUSTIN, TX 601 E. St. Johns	
		WEBB MIDDLE SCHOOL SITE PLAN	
REFERENCE DRAWINGS		St. Francis School Play Yard	
APPROVALS	CHECKED	DRAWING NUMBER	SHEET
DRAWN S.M. 01/08/04	APPROVED C.S. 01/08/04	053-PARCEL	2 OF 2
BY DATE	H.O.H. 01/08/04	SCALE 1" = 40'	REV. 0