



ADDENDUM No. 2
Request for Competitive Sealed Proposals (CSP)
19CSP099 Replace and Repair Selected Roof Areas
at Anderson High School

February 1, 2019

Item 1: Changes to Drawings

Item 1:

The Changes to Drawings for 19CSP099 Replace and Repair Selected Roof Areas at Anderson High School can be found at planroom.millerids.com under Addendum 2 for 19CSP099.


ADDENDUM NO. 2

Roof Restoration and Replacement at Anderson High School
Austin Independent School District

Addendum Date: February 1, 2019

Bid Due Date: February 06, 2019 @ 2:00 P.M.

Notice to Bidder

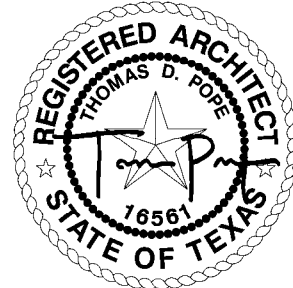






02/01/2019

- A. This Addendum shall be considered part of the Contract Documents for the above-mentioned project as though it had been issued at the same time and incorporated therewith. Where provisions of the following supplementary data differ from those of the original Contract Documents, this Addendum will govern and take precedence.
- B. Bidders are hereby notified that they shall make any necessary adjustment in their estimates on account of this Addendum. It will be construed that each Bidder's proposal is submitted with full knowledge of all modifications and supplemental data specified herein.
- C. Acknowledge receipt of this Addendum by inserting its number and date on the Proposal Form.


Changes to Bid Documents

- ITEM 1:** **Refer to Drawings; Roof Plans Sheet R5:** Replace sheet R5 in its entirety with Attached "Sheet R5-R"
- ITEM 2:** **Refer to Drawings; Roof Plan Sheet R6:** Replace sheet R6 in its entirety with Attached "Sheet R6-R"
- ITEM 3:** **Refer to Drawings; Roof Details Sheet R15:** Replace sheet R15 in its entirety with Attached "Sheet R15-R"

END OF ADDENDUM NO. 2

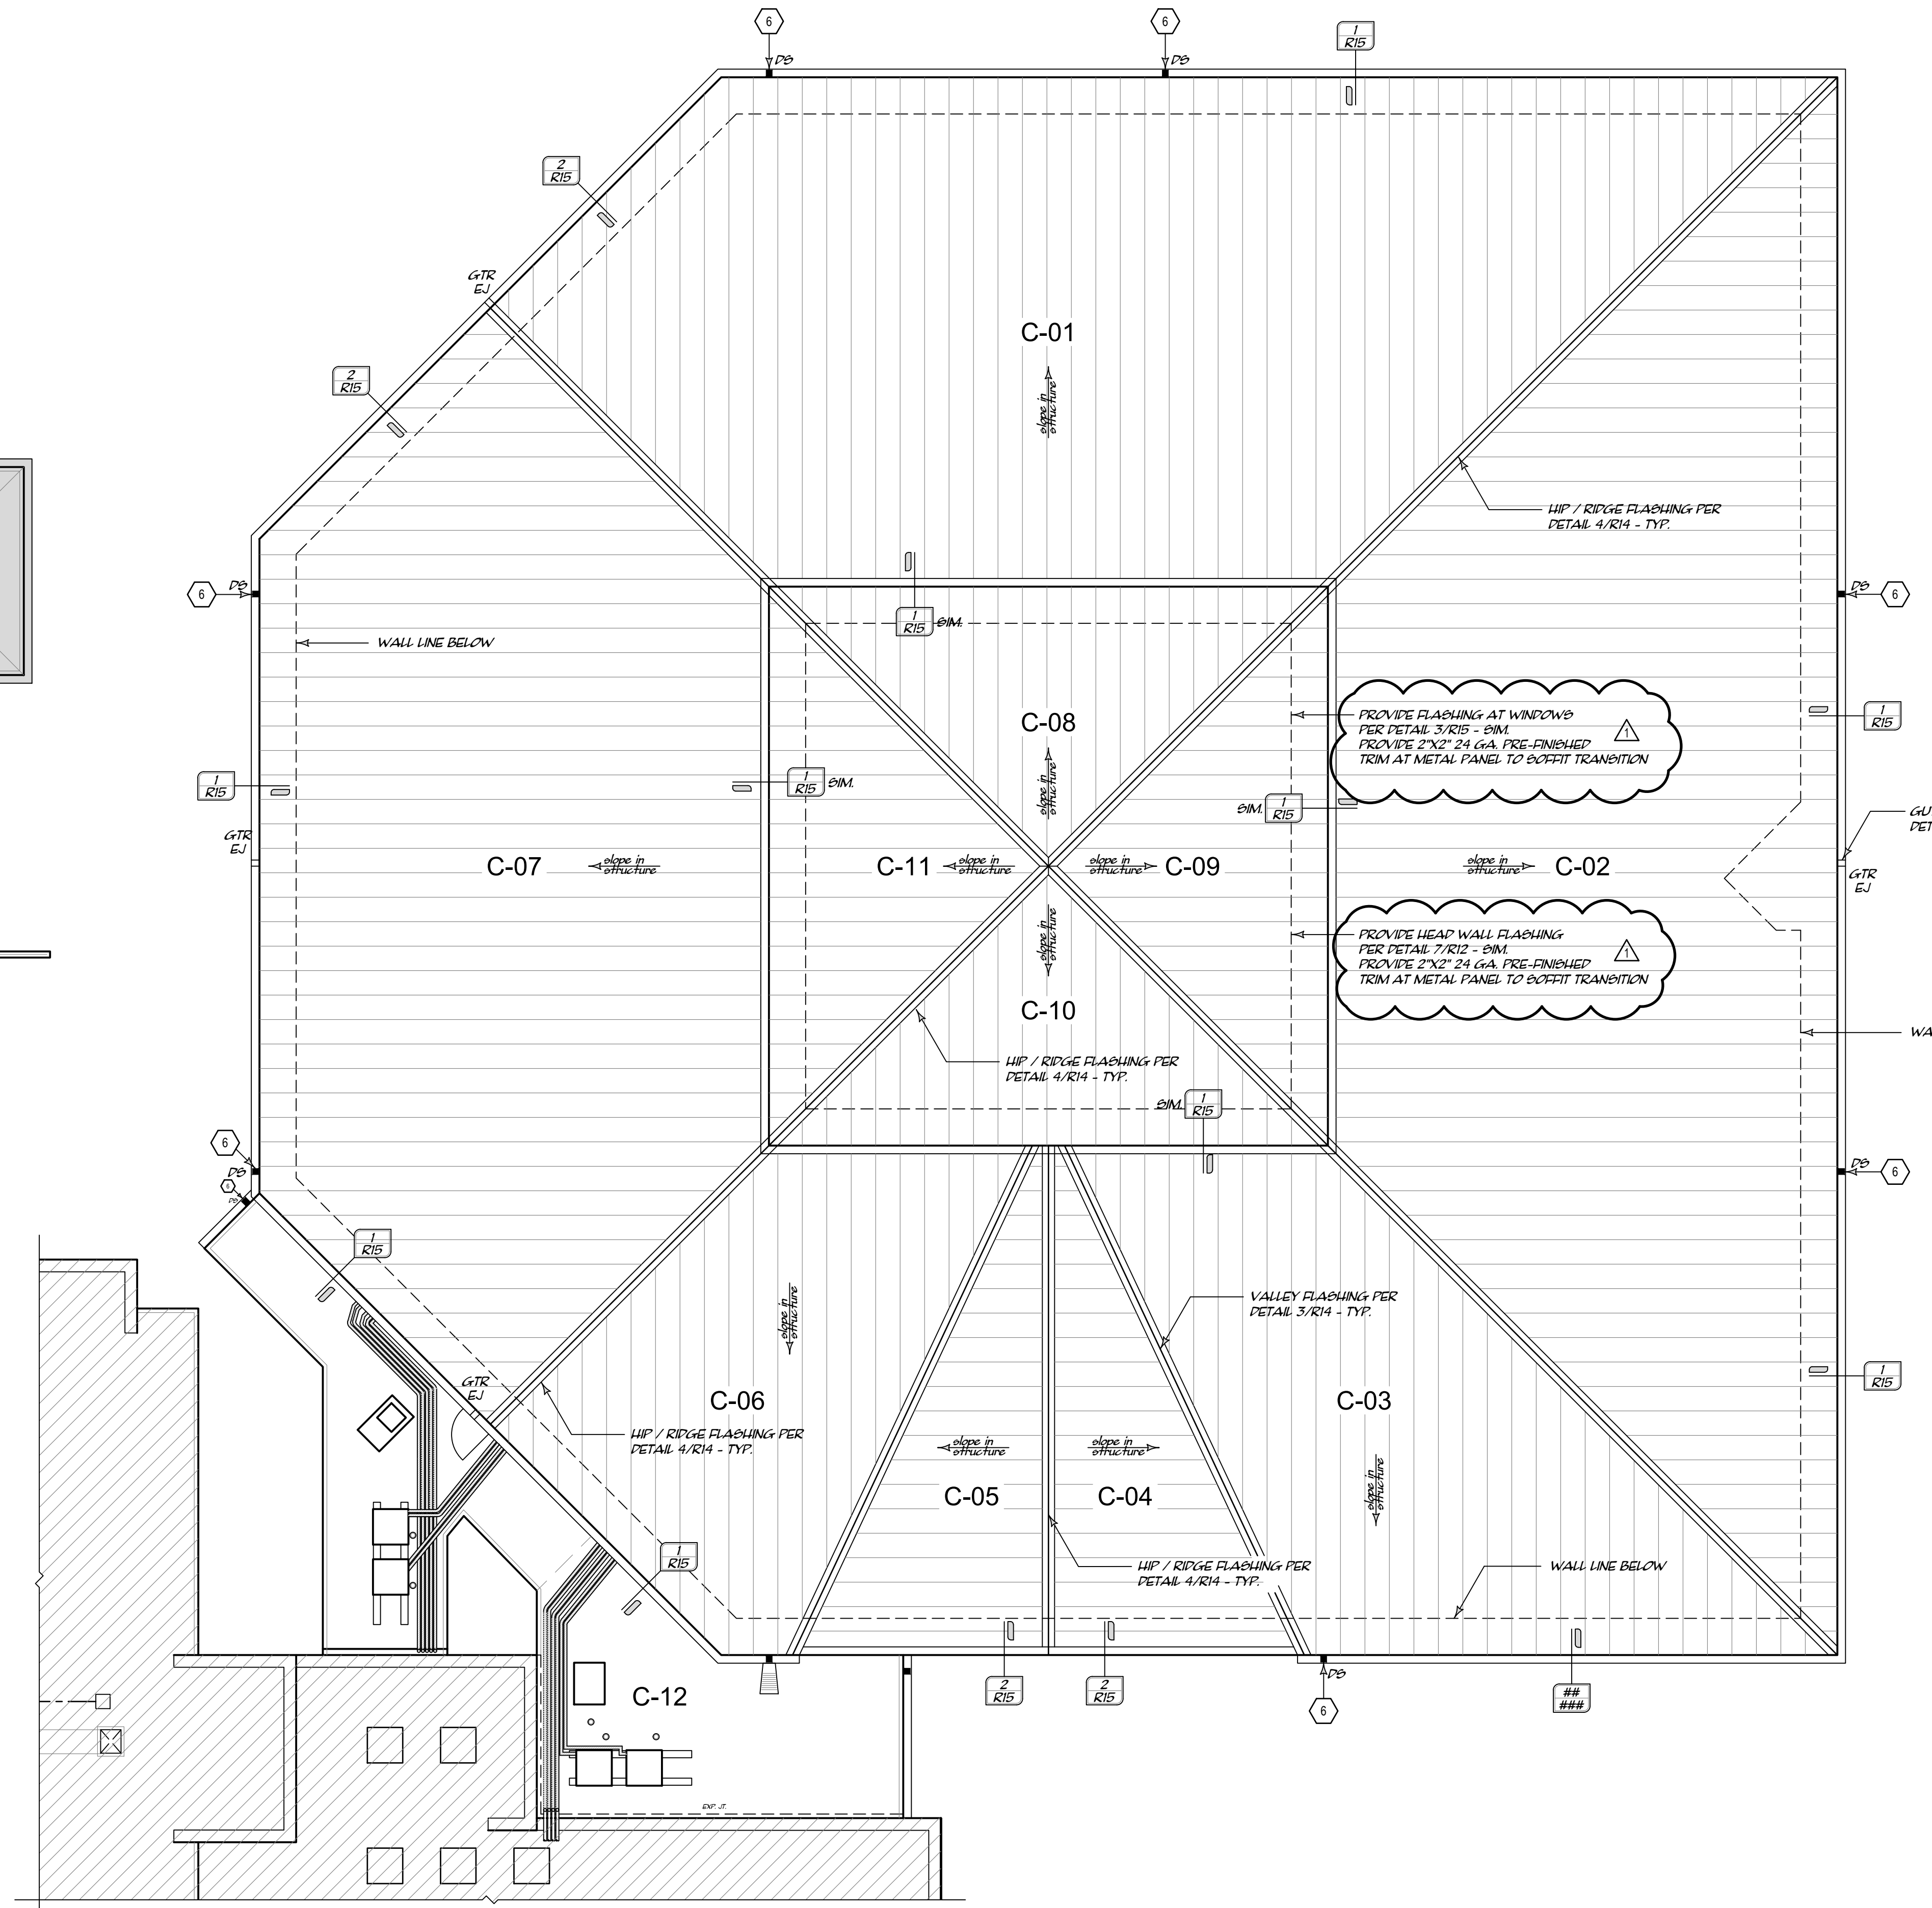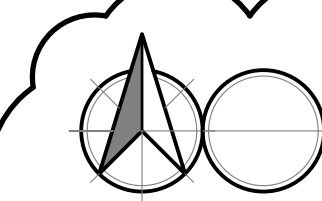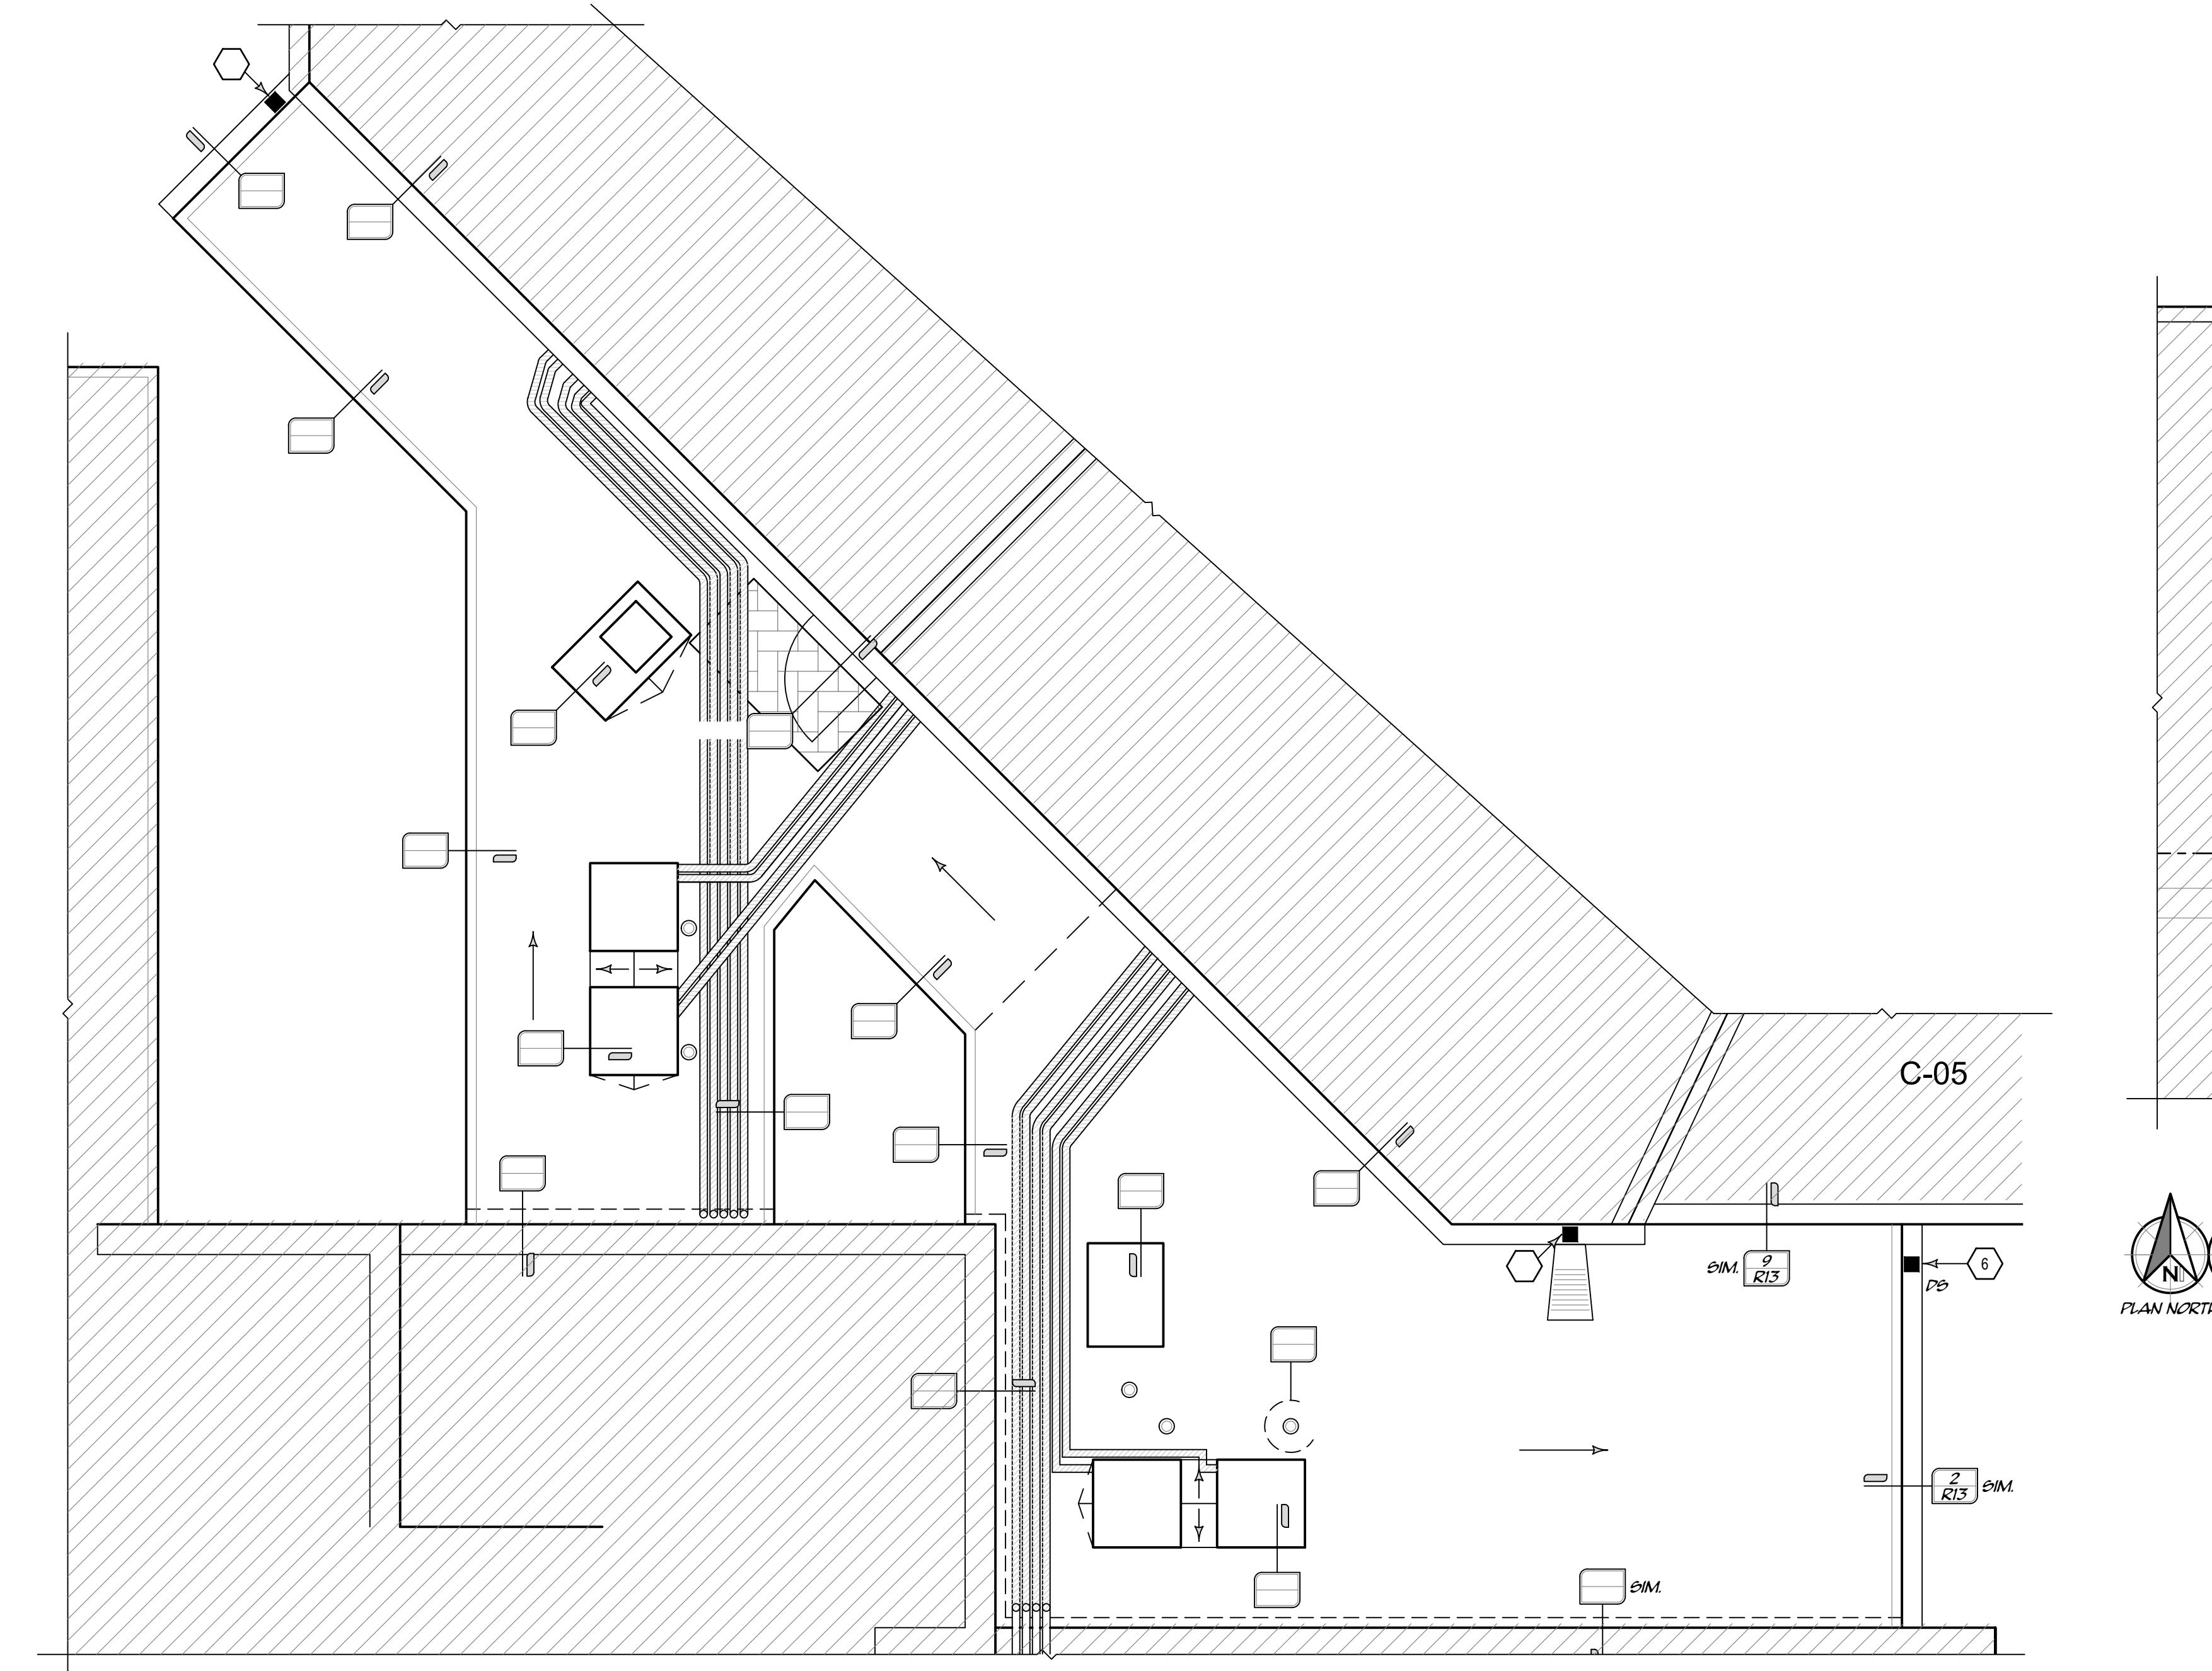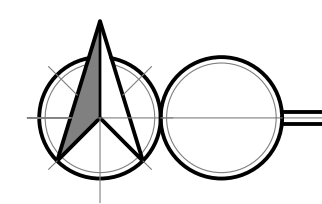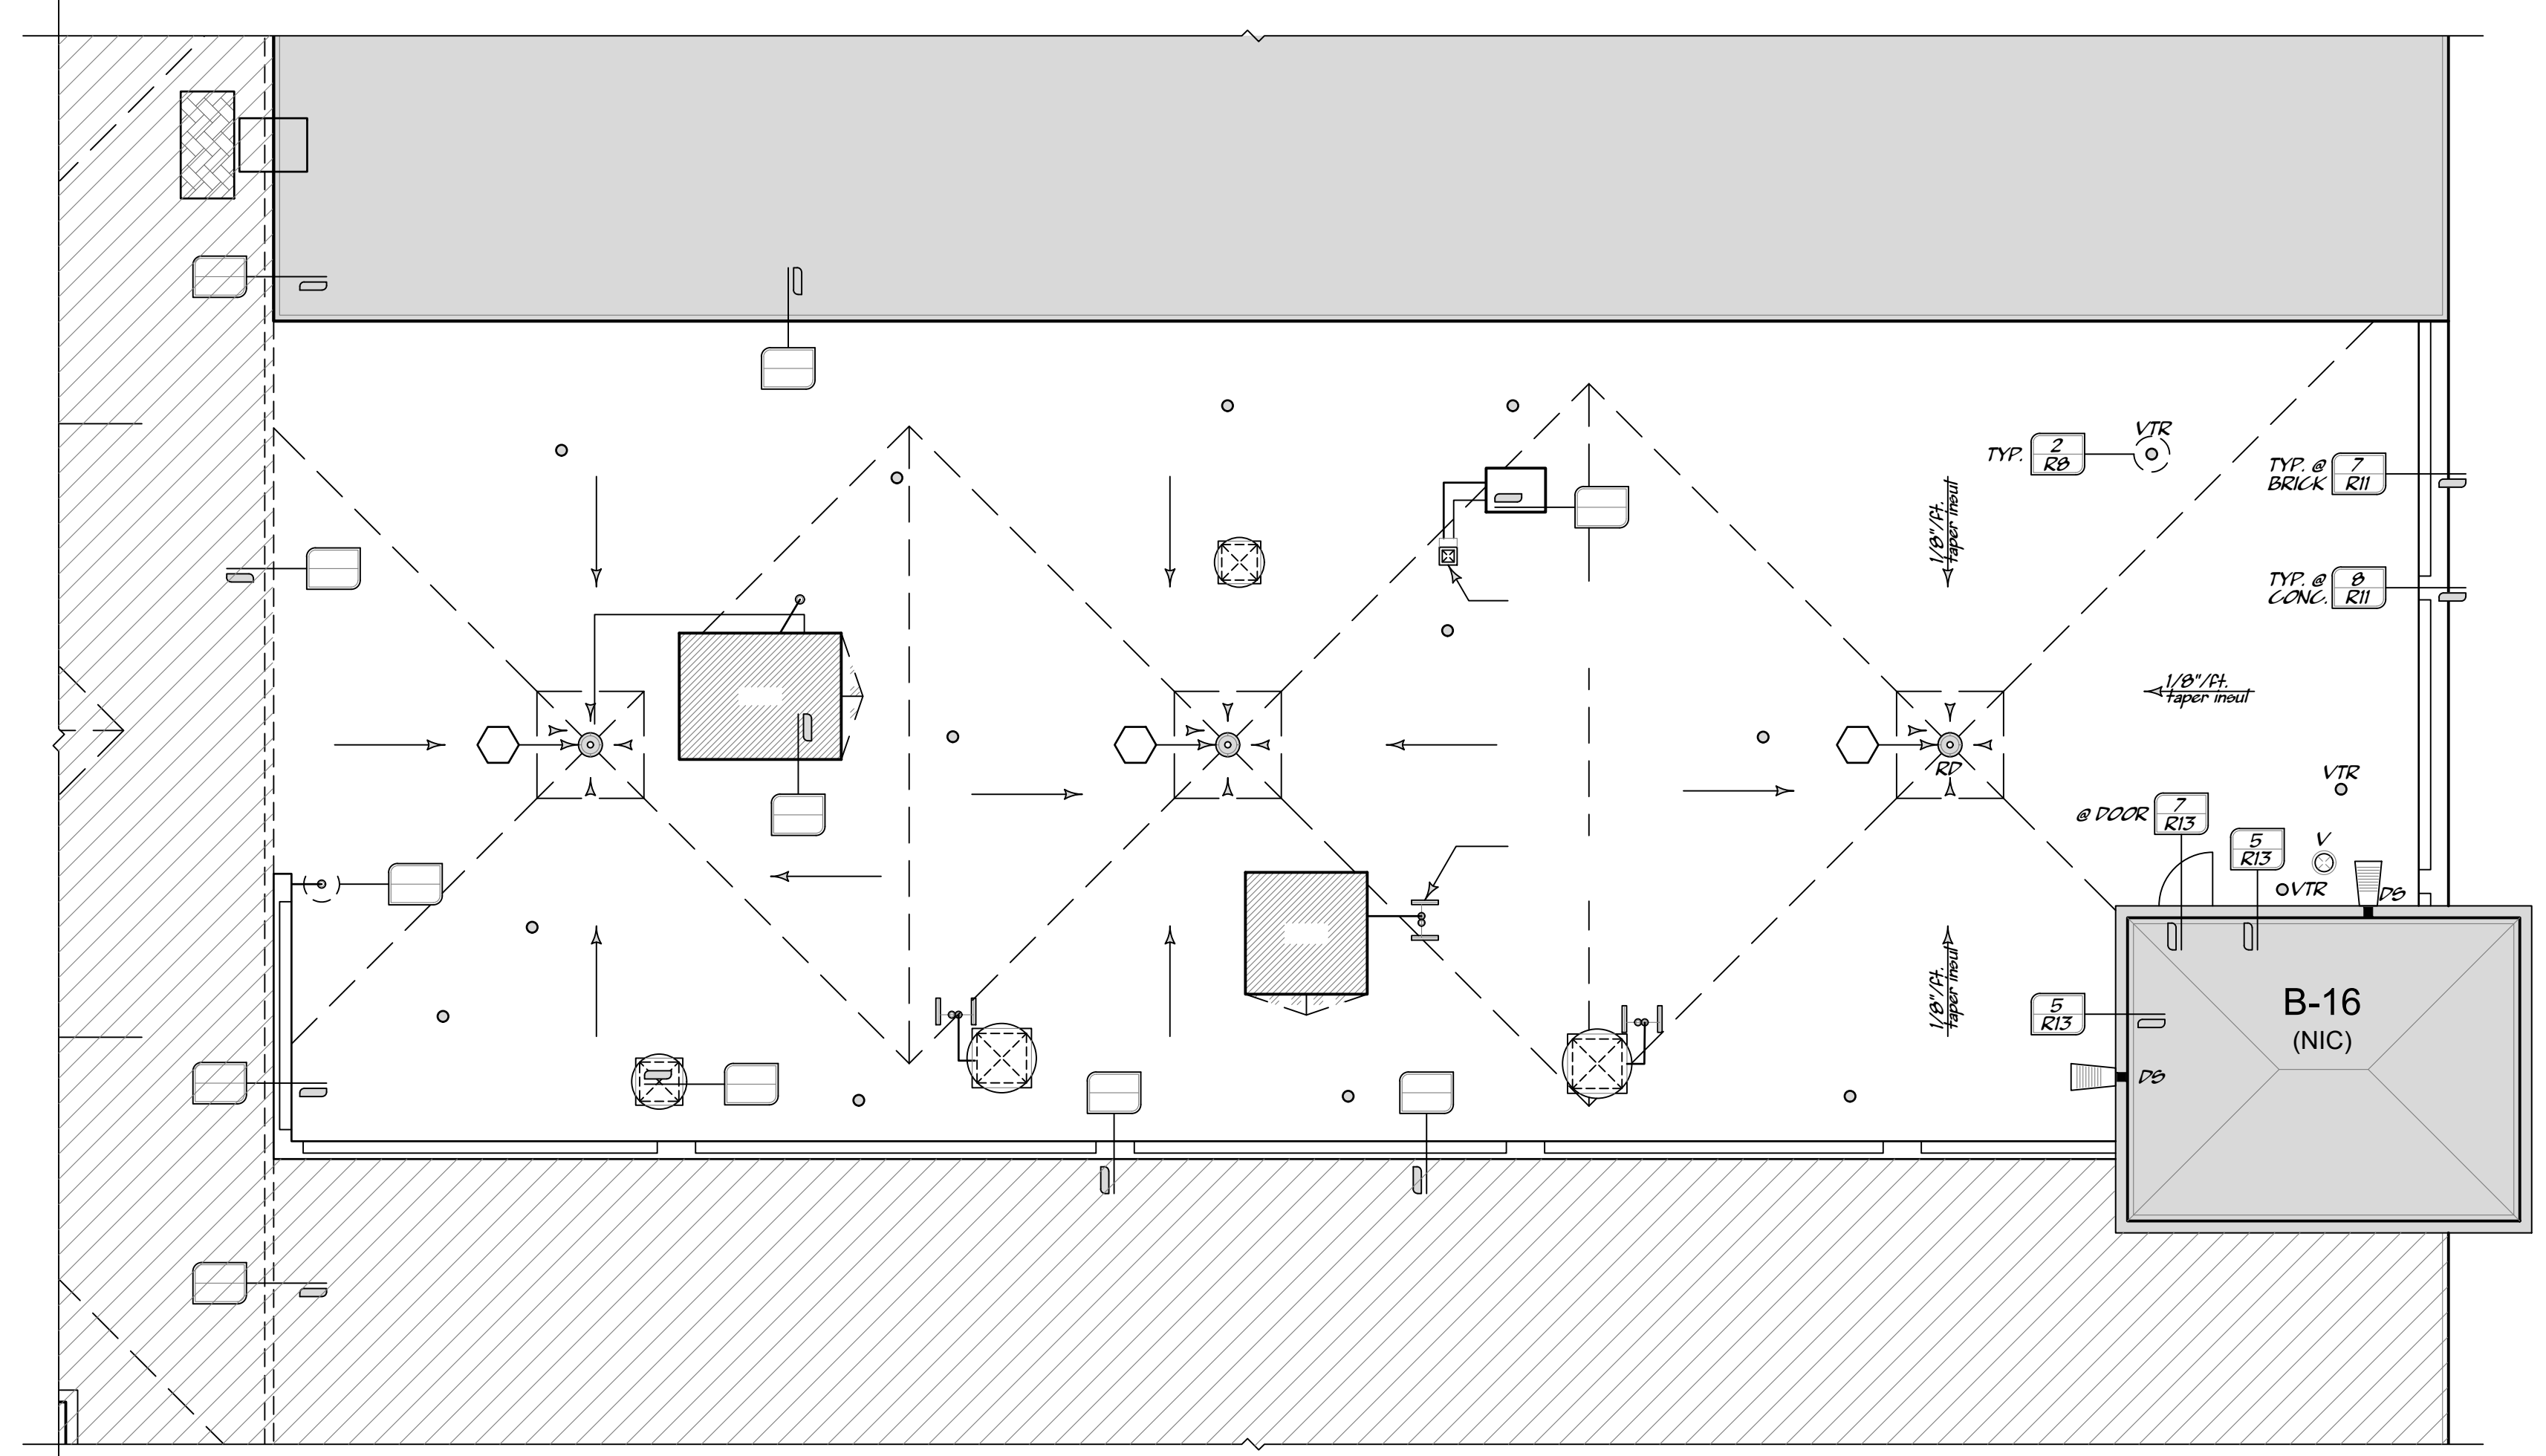

PARTIAL ROOF PLAN - ANDERSON HIGH SCHOOL
SCALE: 1/8" = 1'-0"
PLAN NORTH

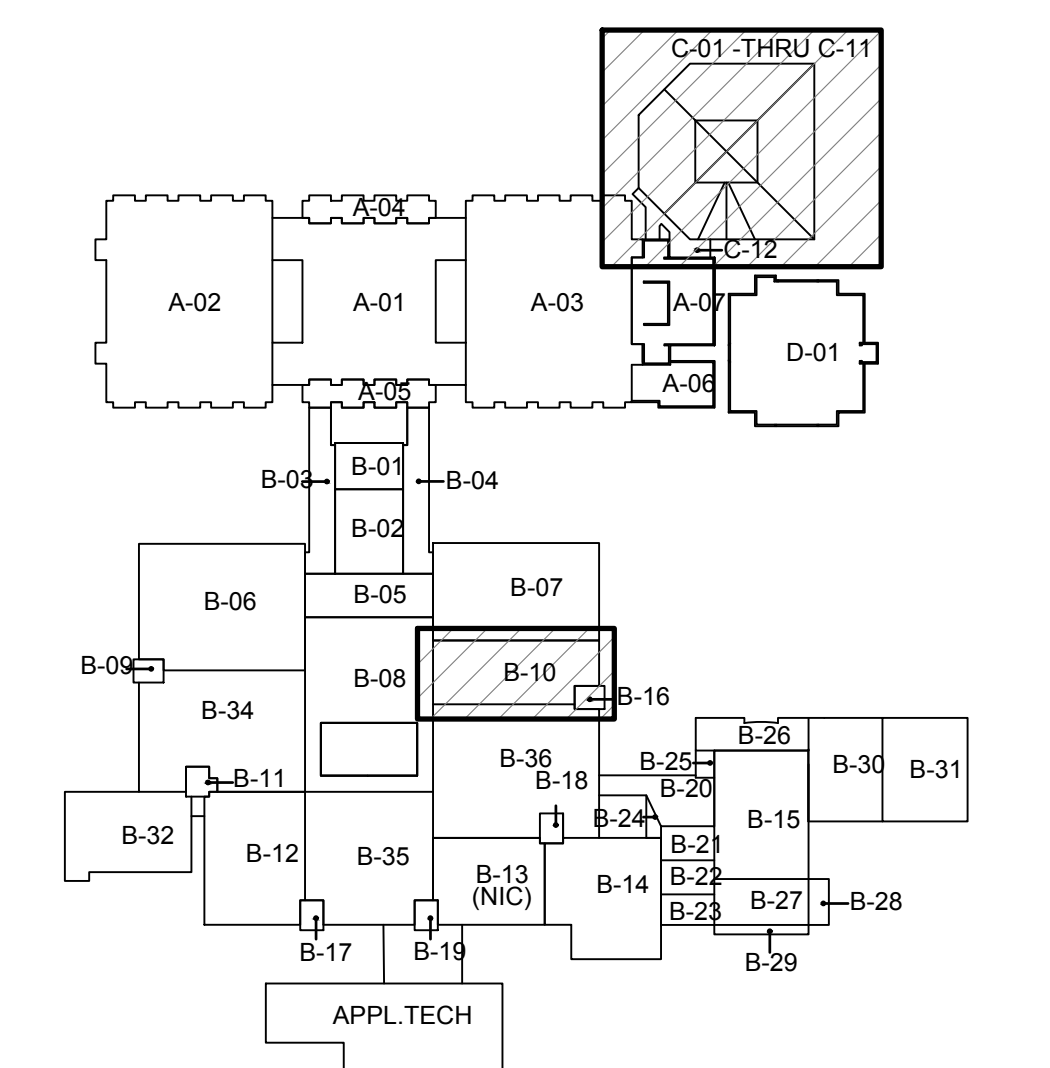


KEY PLAN - ANDERSON HIGH SCHOOL
NOT TO SCALE
PLAN NORTH

AUSTIN INDEPENDENT SCHOOL DISTRICT
ROOF RESTORATION AND REPLACEMENT
ANDERSON HIGH SCHOOL
PROJECT NO. 20-0035-ANDRS

REVISION SCHEDULE:




1.	ISSUE FOR BID	12/7/2018
2.	ADD NO 2	2/1/2019
3.		
4.		
5.		
6.		
7.		

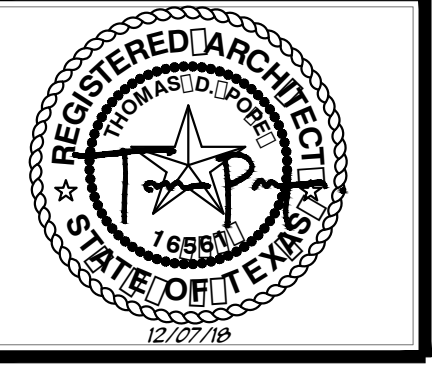

PARTIAL ROOF PLANS

DRAWN BY: TDP
CHECKED BY: CANNON J
DATE: 12/07/18
SHEET

R5-R
OF 15

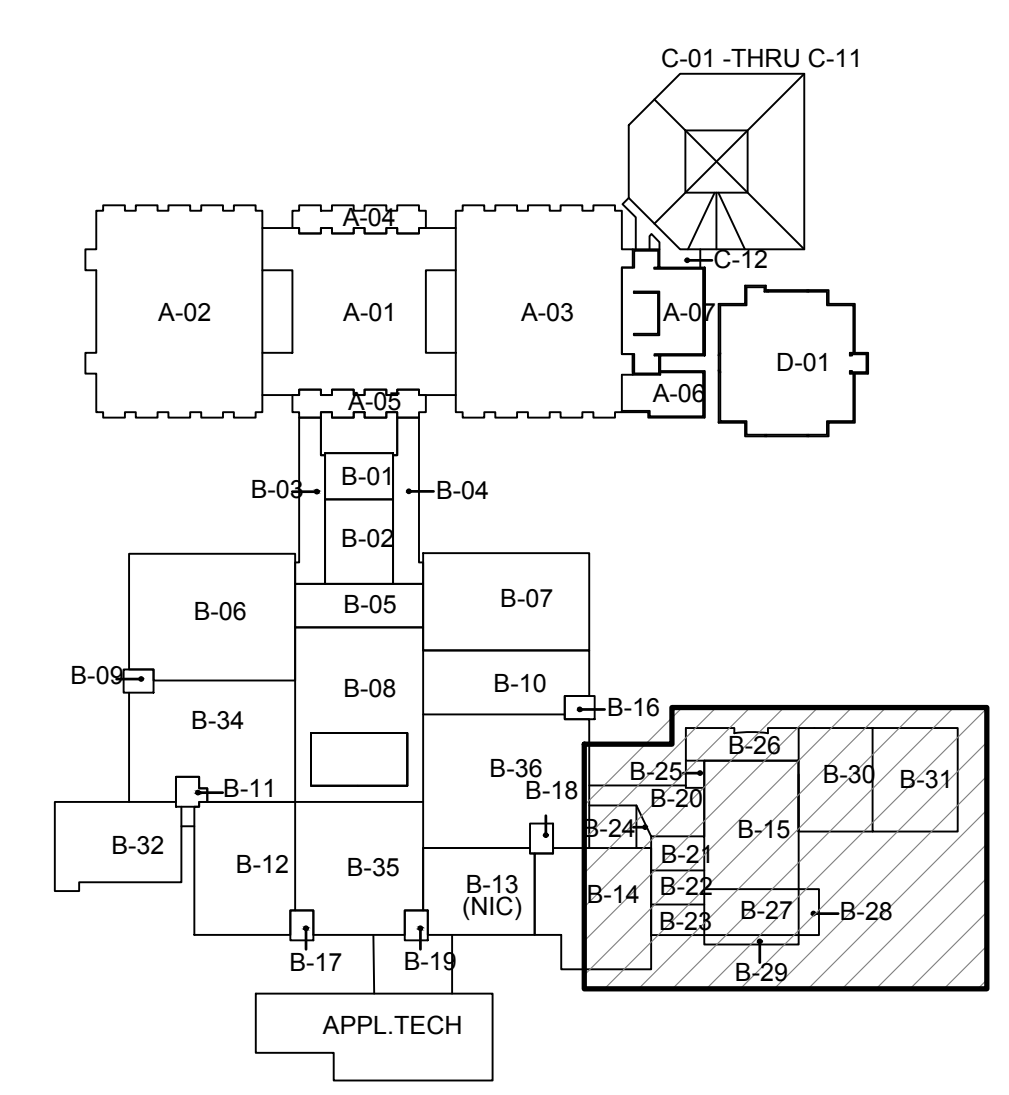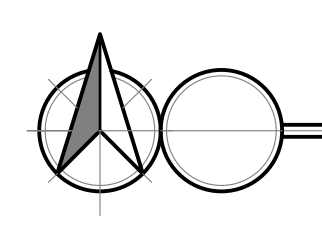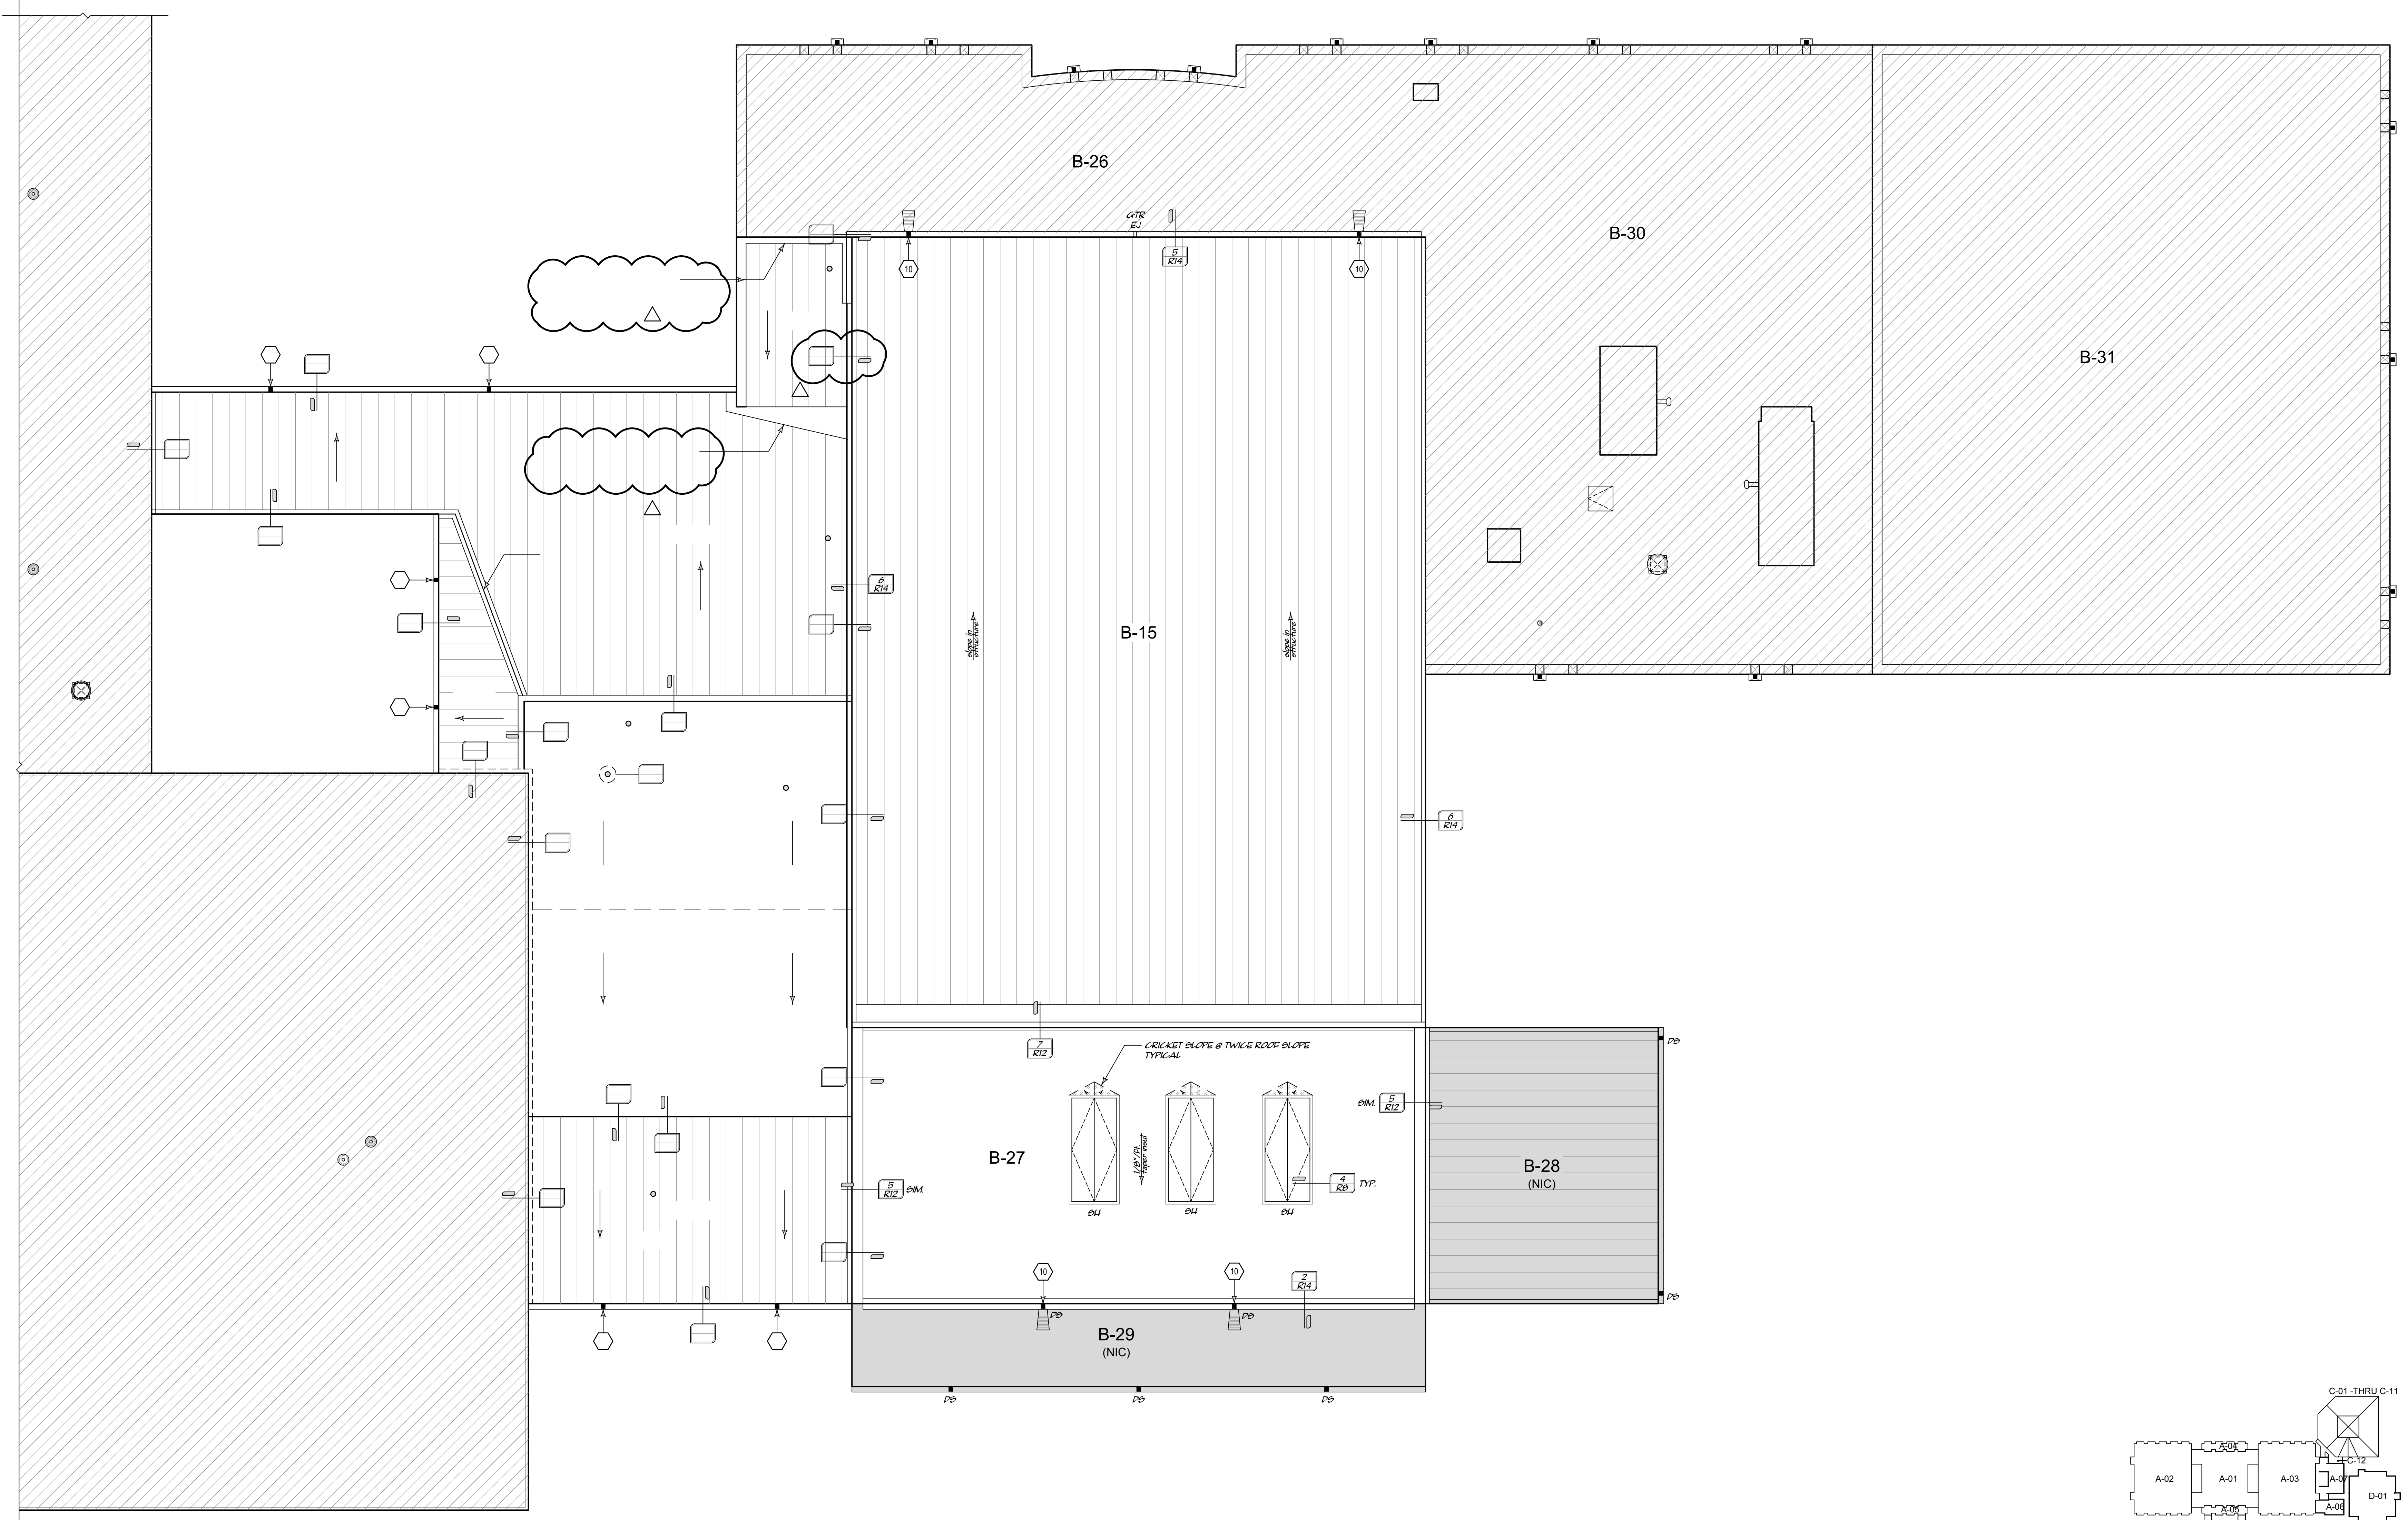


KEY PLAN - ANDERSON HIGH SCHOOL
NOT TO SCALE
PLAN NORTH



AUSTIN INDEPENDENT SCHOOL DISTRICT
ROOF RESTORATION AND REPLACEMENT
ANDERSON HIGH SCHOOL
PROJECT NO. 20-0035-ANDRS

REVISION SCHEDULE:


1.	ISSUE FOR BID	12/7/2018
2.	ADDM NO 2	2/1/2019
3.		
4.		
5.		
6.		
7.		

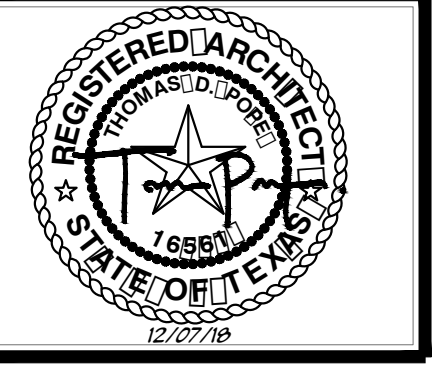


PARTIAL ROOF PLANS
DRAWN BY: TDP
CHECKED BY: CANNON J
DATE: 12/07/18
SHEET

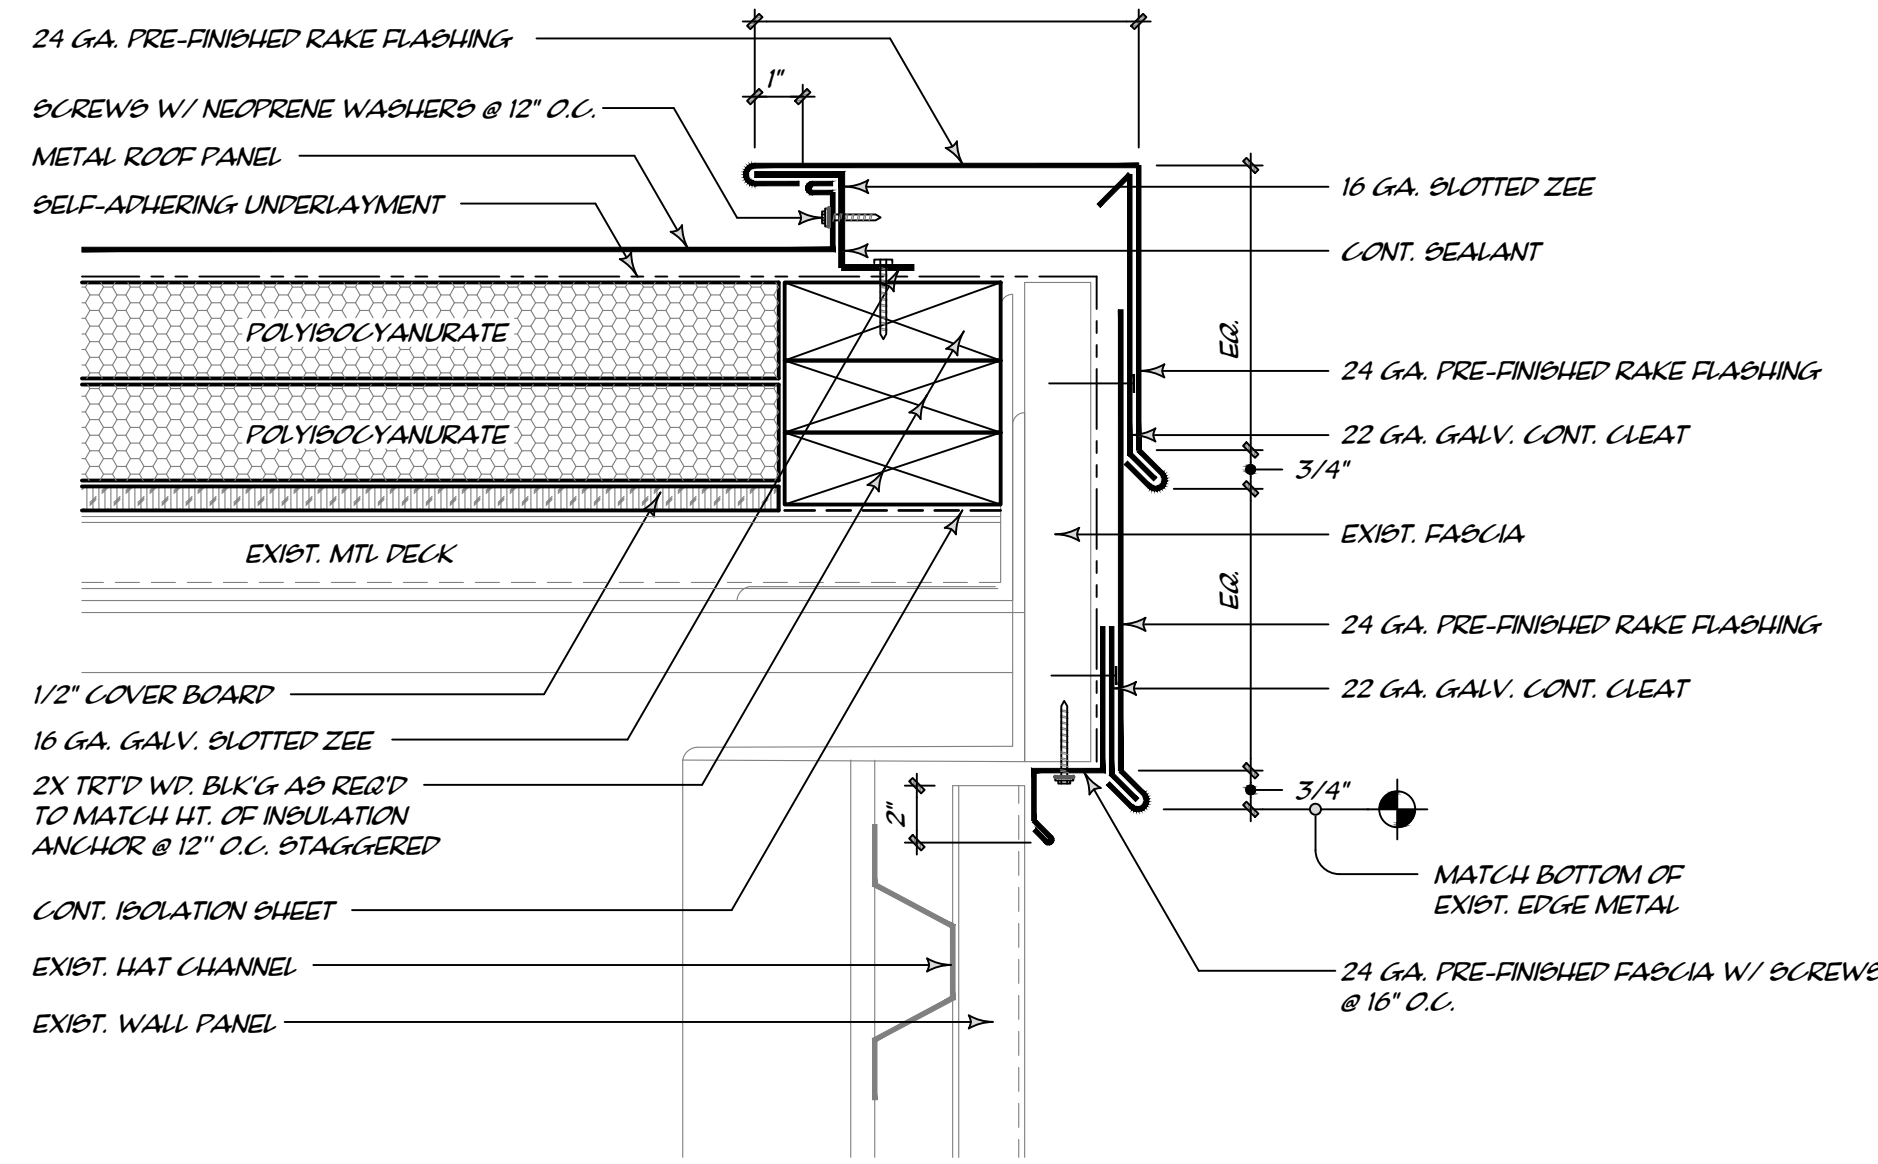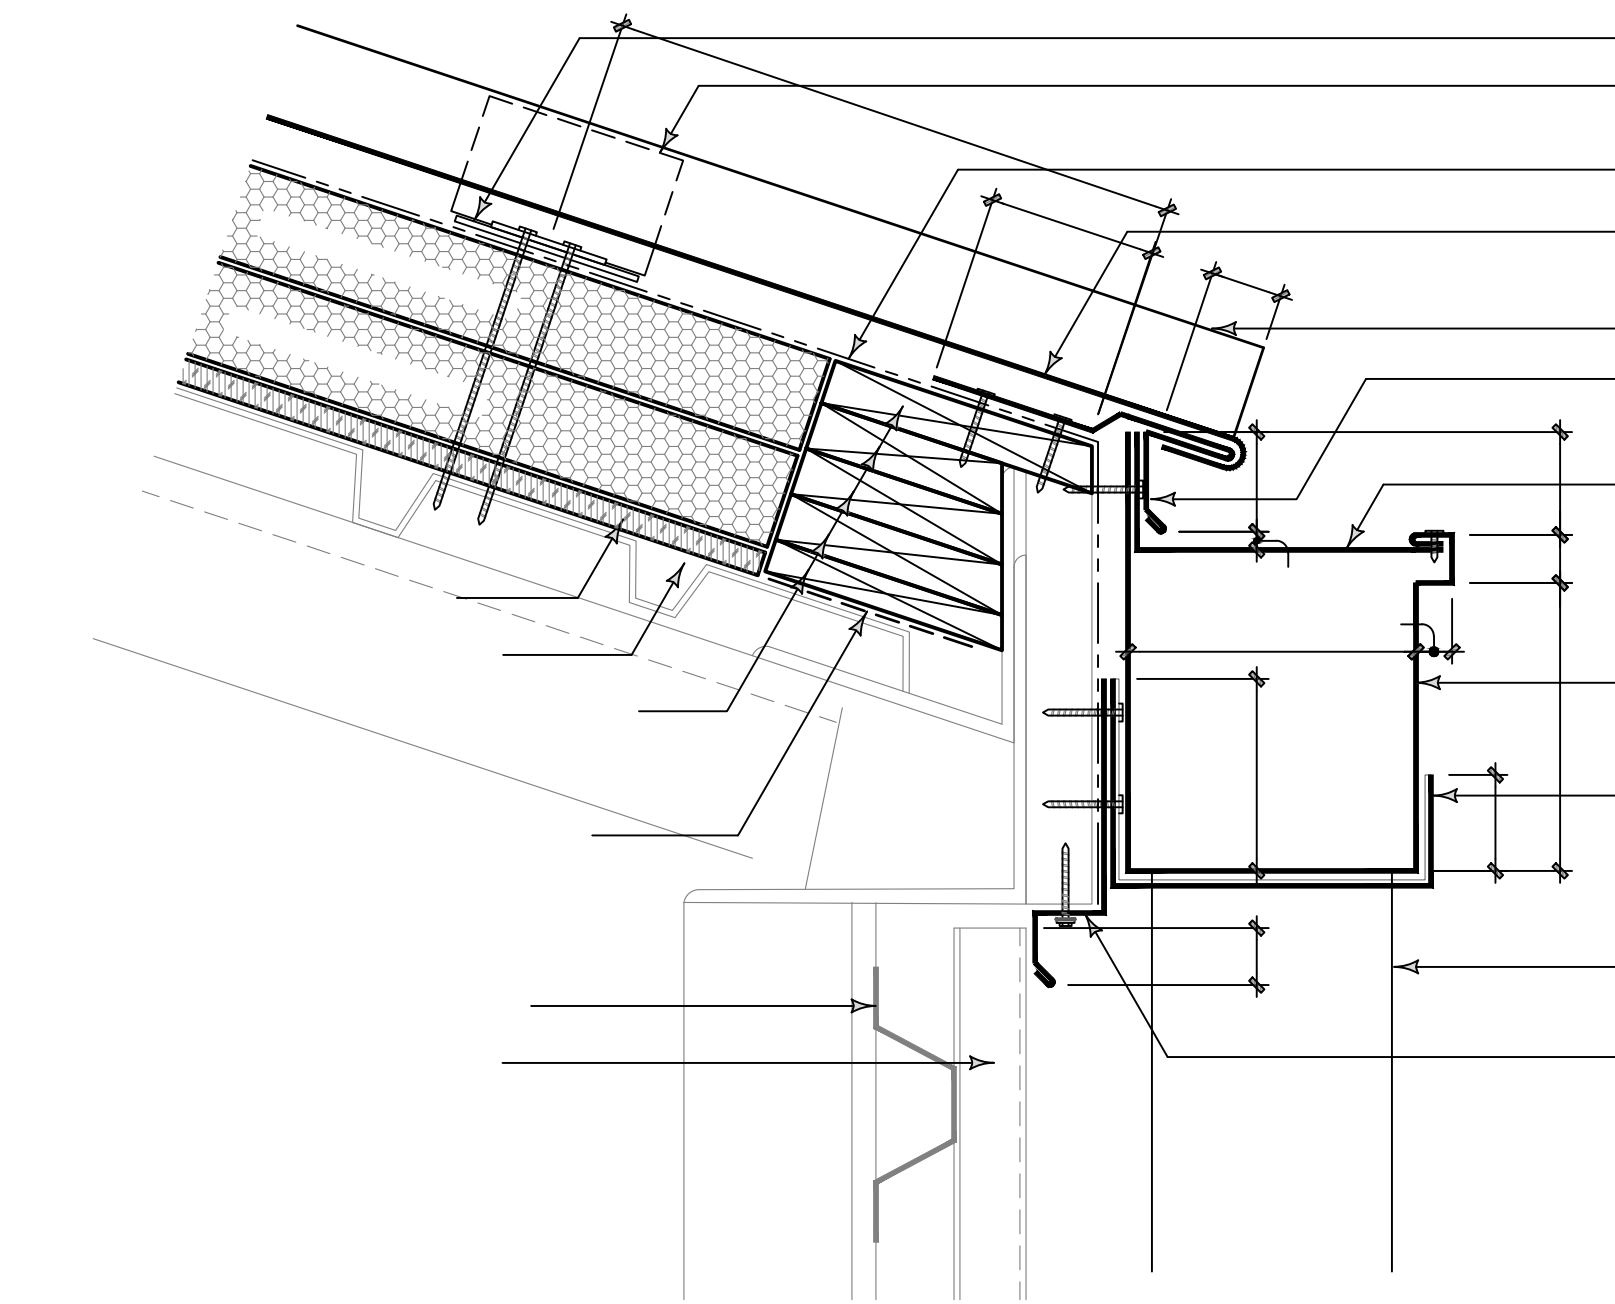

RAKE EDGE
3" = 1'-0"

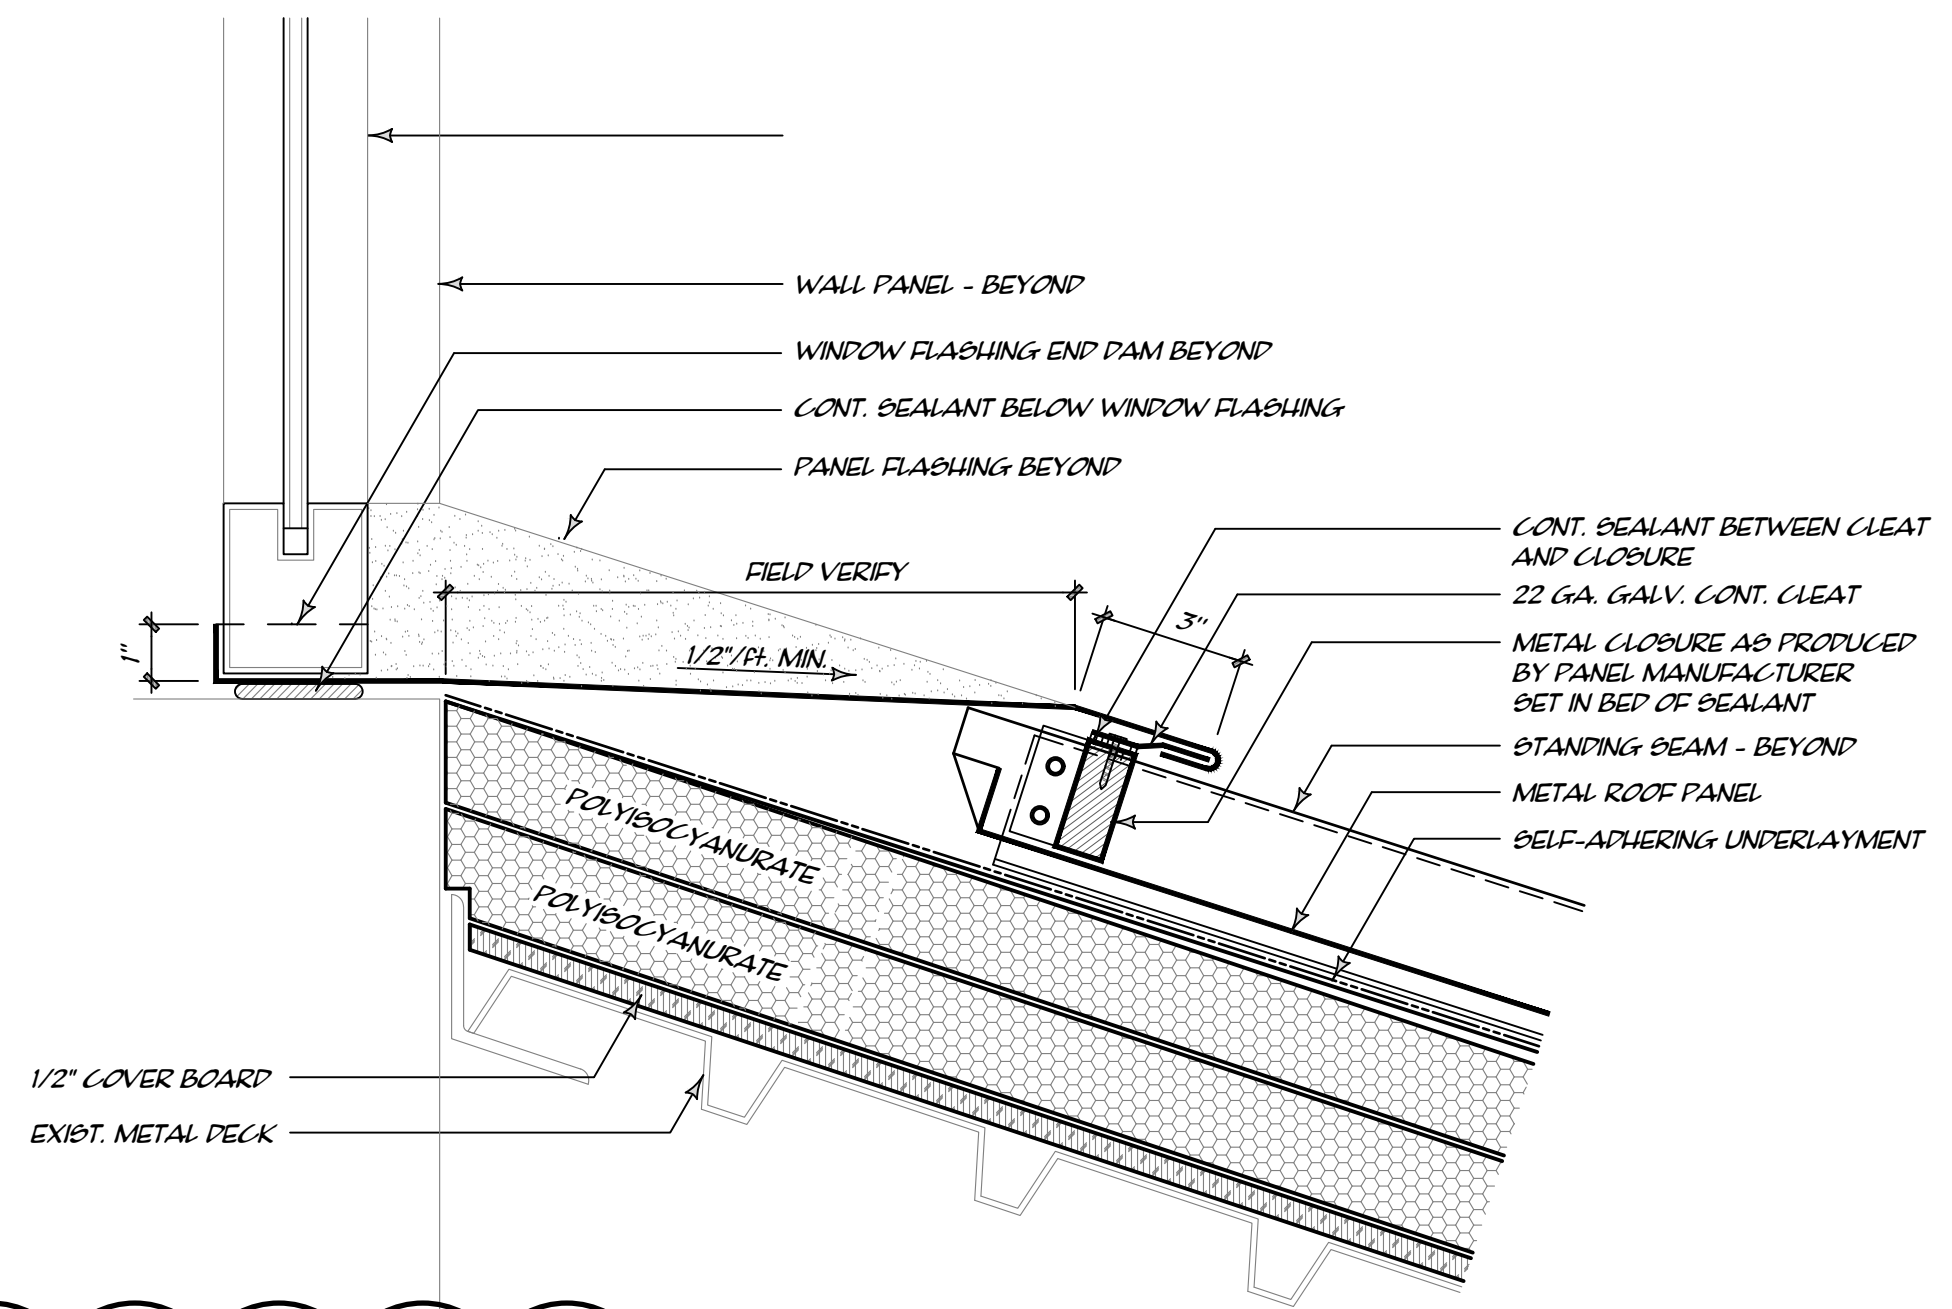

HEAD WALL FLASHING @ WINDOWS
3" = 1'-0"

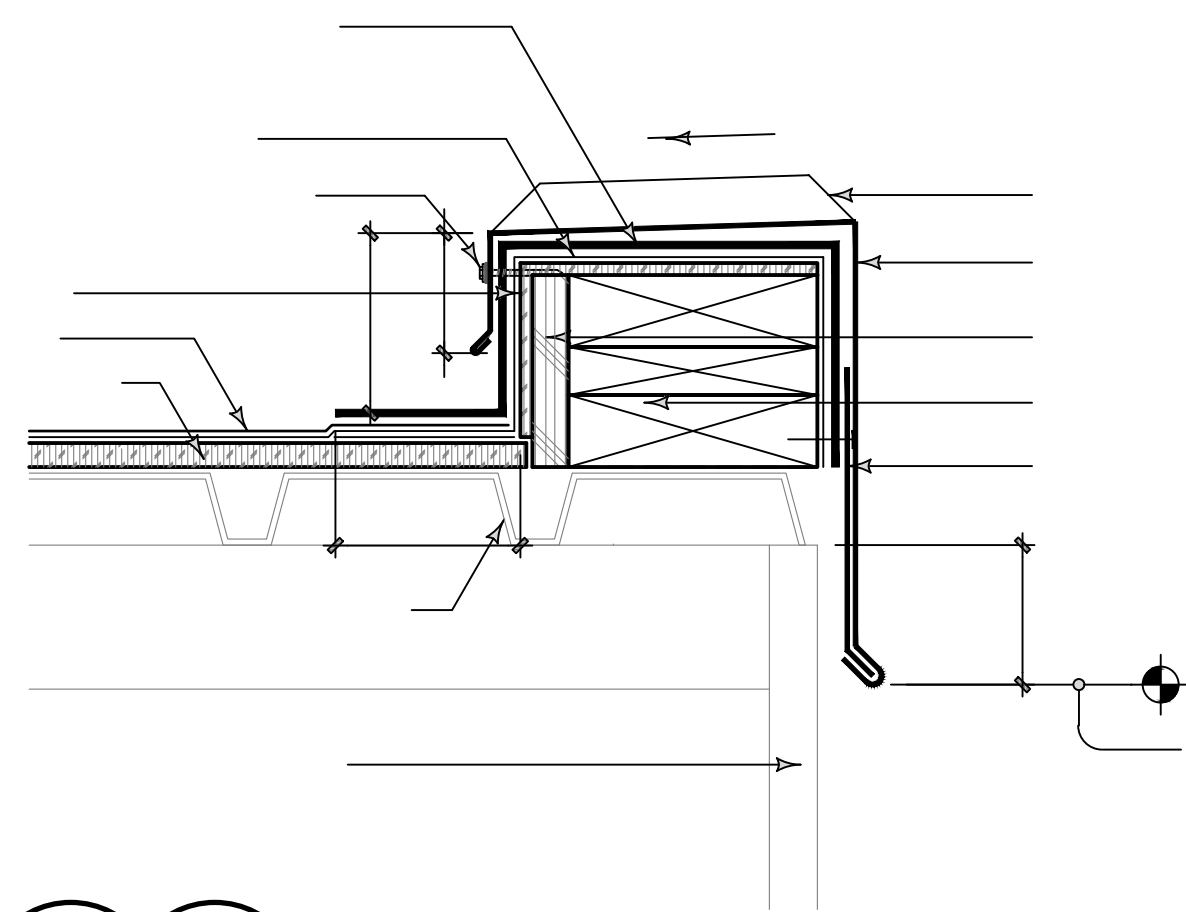

3" = 1'-0"

REVISION SCHEDULE:		
1.	ISSUE FOR BID	12/7/2018
2.	ADDM NO 2	2/1/2019
3.		
4.		
5.		
6.		
7.		



ROOFING DETAILS
DRAWN BY: TDP
CHECKED BY: CANNON J
DATE: 12/07/18
SHEET